
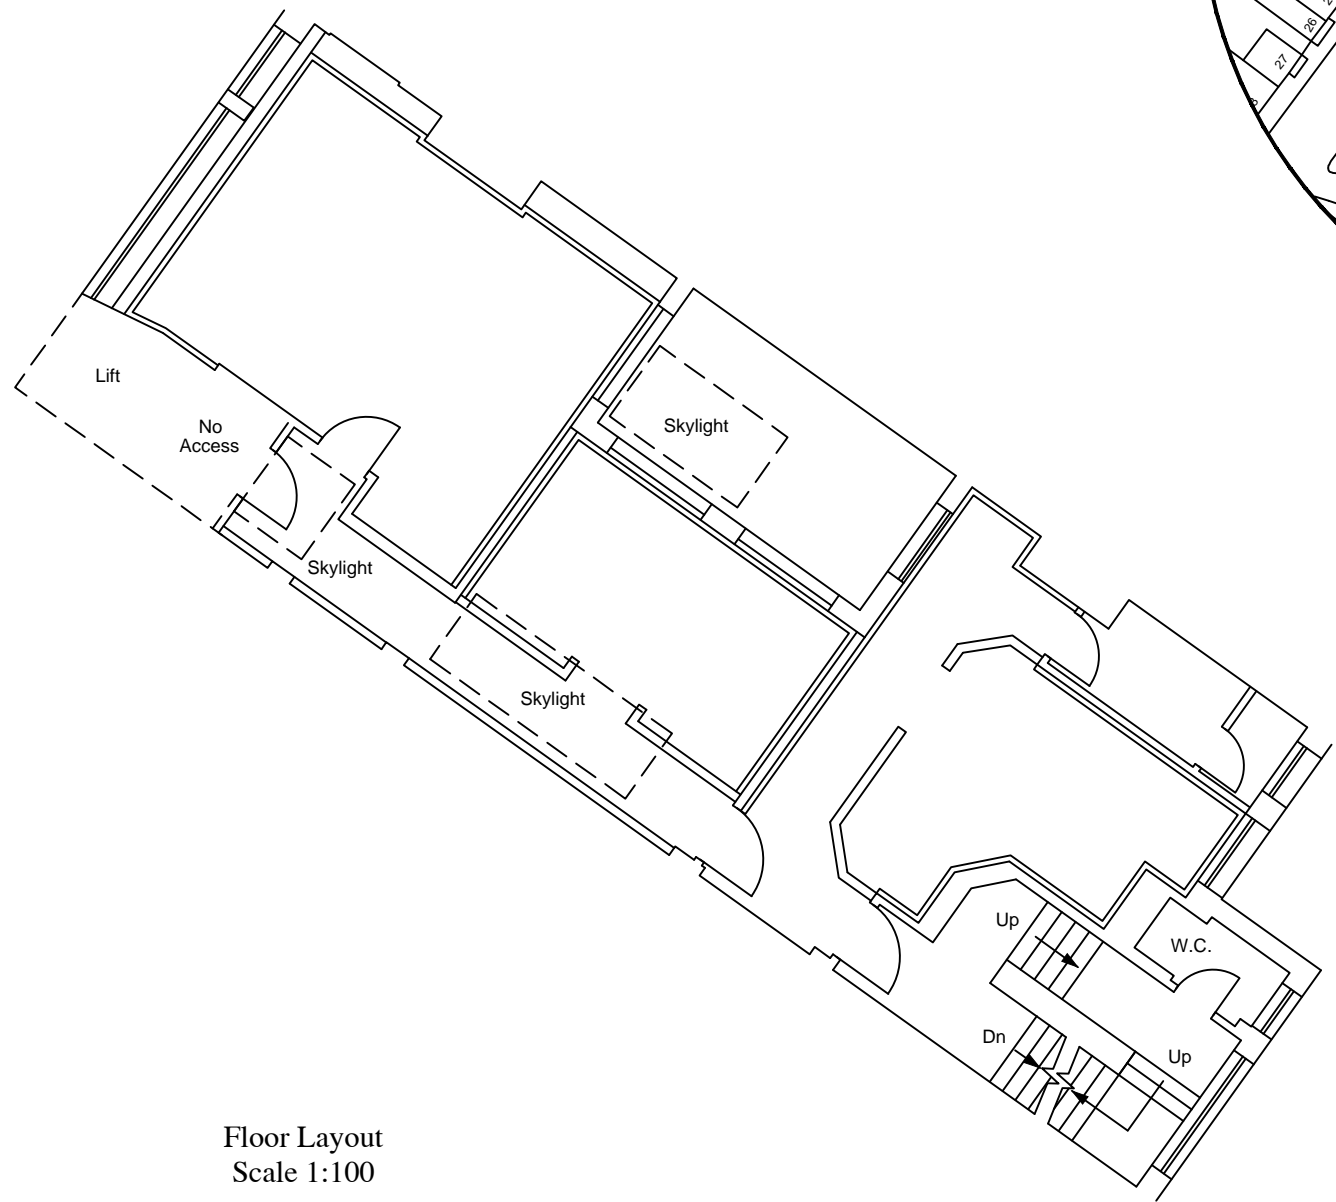


Based upon the Ordnance Survey mapping with the permission of the Controller of Her Majesty's Stationery Office © Crown Copyright. Unauthorised reproduction infringes Crown copyright and may lead to prosecution or civil proceedings. City of London 100023243 200 9.

Location Plan
Scale 1:1250

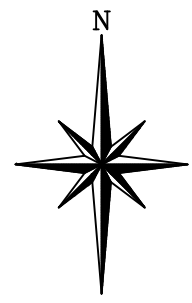

Floor Layout
Scale 1:100

Detail has been drawn following a site survey.			
Rev		Drawn	Date



P.G.Bennett, MA (Cantab) FRICS
City Surveyor

CITY SURVEYOR'S DEPARTMENT
Corporate Property Group :
Cartographic Plans & Research Section

Address :	45 Conduit Street London W1
Title :	Fourth Floor Plan

Print scale :	1:1 @ A3	Drawn by :	SJC
Date :	09/11	Pro code	0608
Drawing No :		1-C-33860-01	
Revision			