



GROUND FLOOR

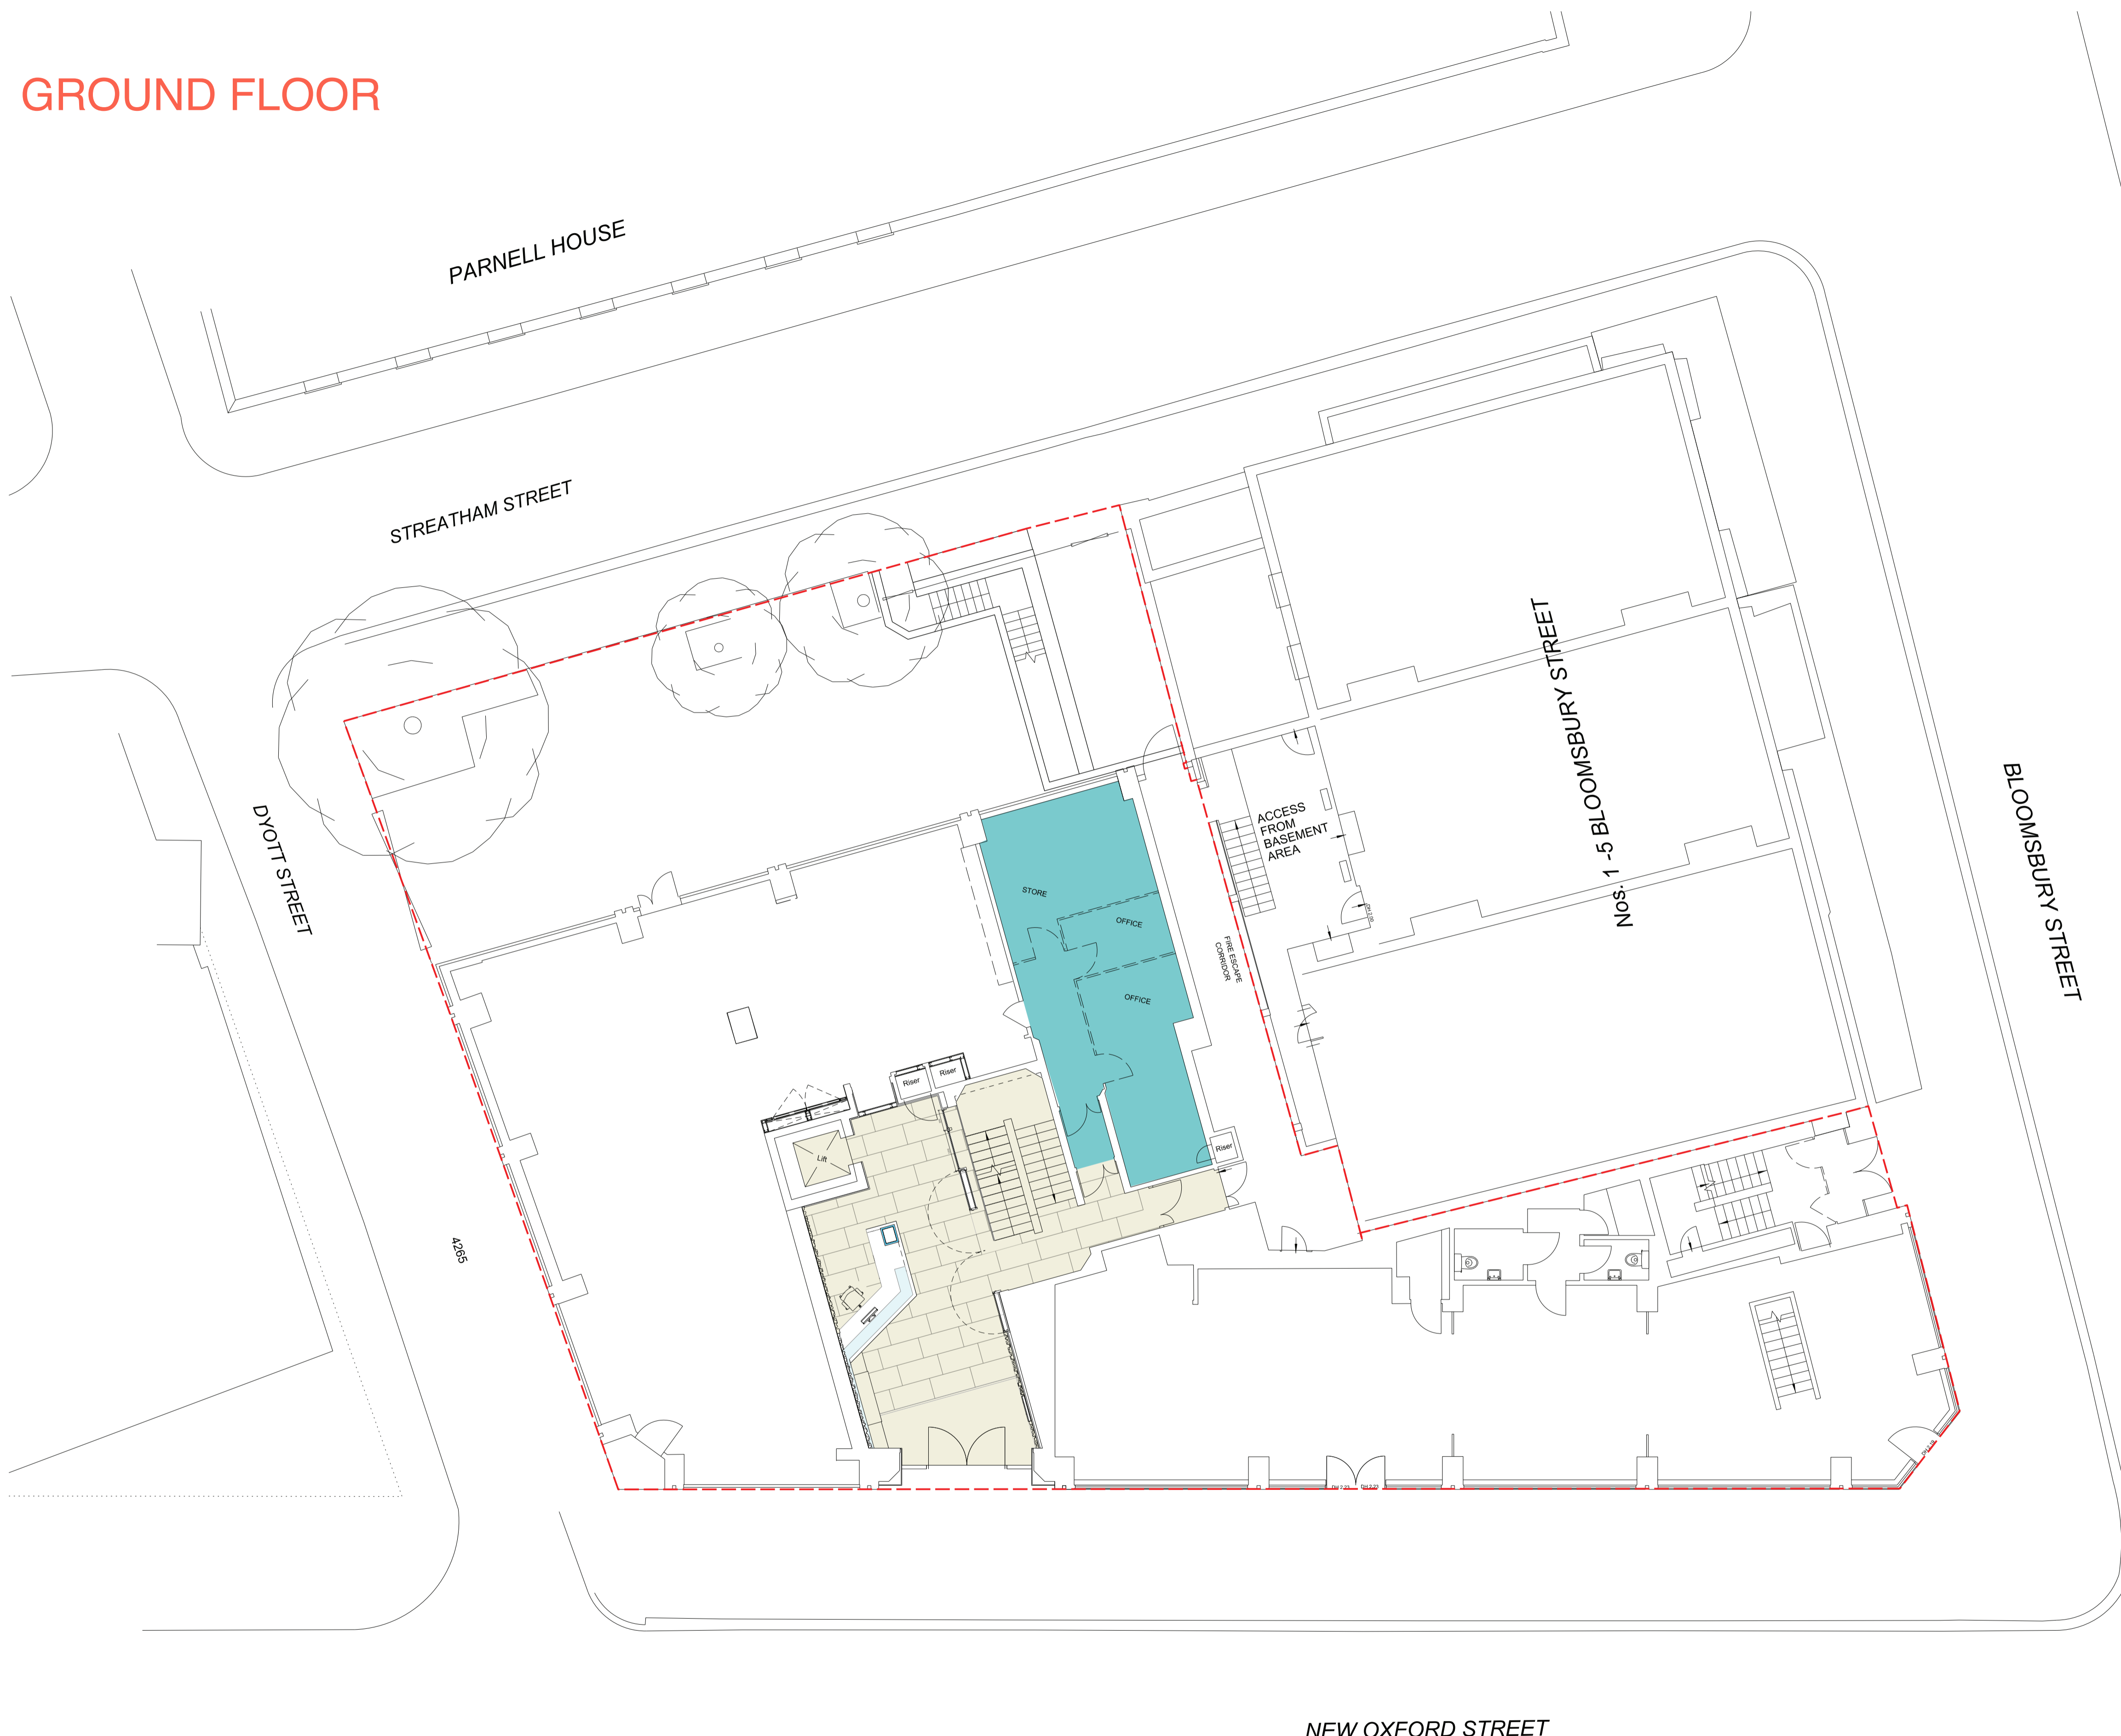

DO NOT SCALE THIS DRAWING
 Contractors are to check all dimensions prior to commencement on site and notify the architect of any errors, omissions, or discrepancies.
 TateHindle Limited retain copyright of this drawing. It may not be copied, altered or reproduced in any way without their written authority.

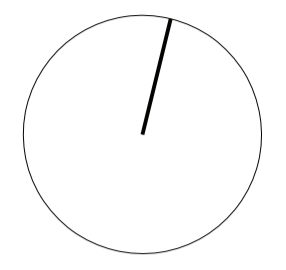

**SITE OUTLINE
 AT GROUND
 FLOOR LEVEL**

02 Construction issue for production of Trade Contractor Information. Note-Issued subject to approval of Trade Contractor construction Dwgs. 01.10.12 RB

Rev	Description	Date	Checked
01	Layout Revised for Retail Tenant	03.09.12	RB

Status
CONSTRUCTION

Client
ARTILLERY PROPERTIES

Project
**ISIS HOUSE
 64-76 New Oxford Street**

Drawing
**PROPOSED
 GROUND FLOOR PLAN**

Scale	Drawn	Checked	Date
1:100@A1	RB		12-07-12
1:200@A3			

Project no.	Drg	Revision
10730	C-A-(03)010	02

tatehindle

TateHindle Limited
 1 Lindsey Street
 Smithfield
 London EC1A 9HP
 T 020 7332 4850
 mail@tatehindle.co.uk
 www.tatehindle.co.uk