

Ground Floor

Reception 4,998 sq ft / 464.3 sq m

- Reception
- Common Parts
- WC and Shower Facilities
- Coffee Bar
- Retail Units




Plans not to scale. For identification only.

Typical Upper Floor

18,450 sq ft / 1,714.1 sq m

- Offices
- Common Parts
- WC Facilities

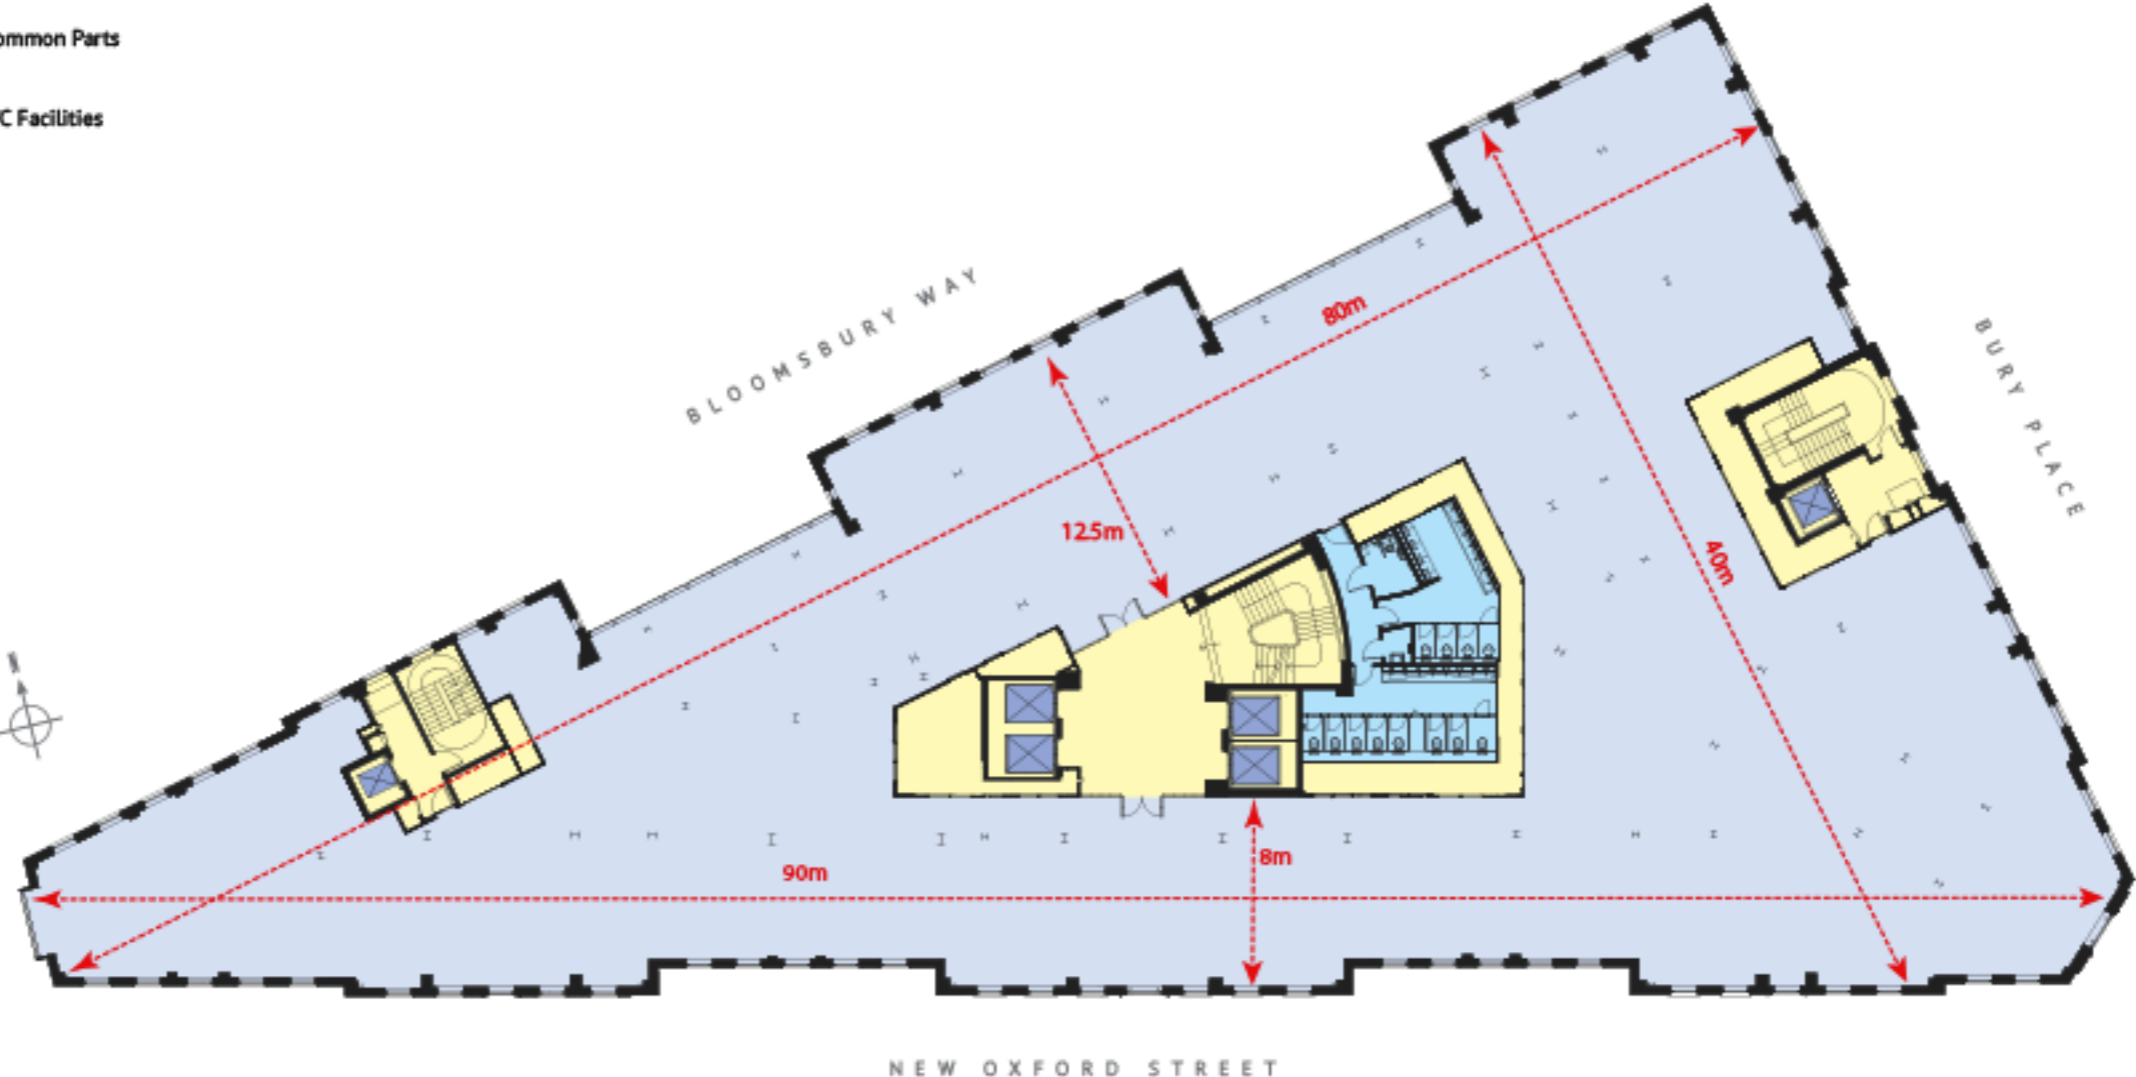

Dimensions subject to final verification upon completion of building works. Plans not to scale. For identification only.

Ninth Floor

8,083 sq ft / 750.9 sq m

- Offices
- Common Parts
- WC Facilities



Plans not to scale. For identification only.