


\*For indicative purposes only  
Not to scale

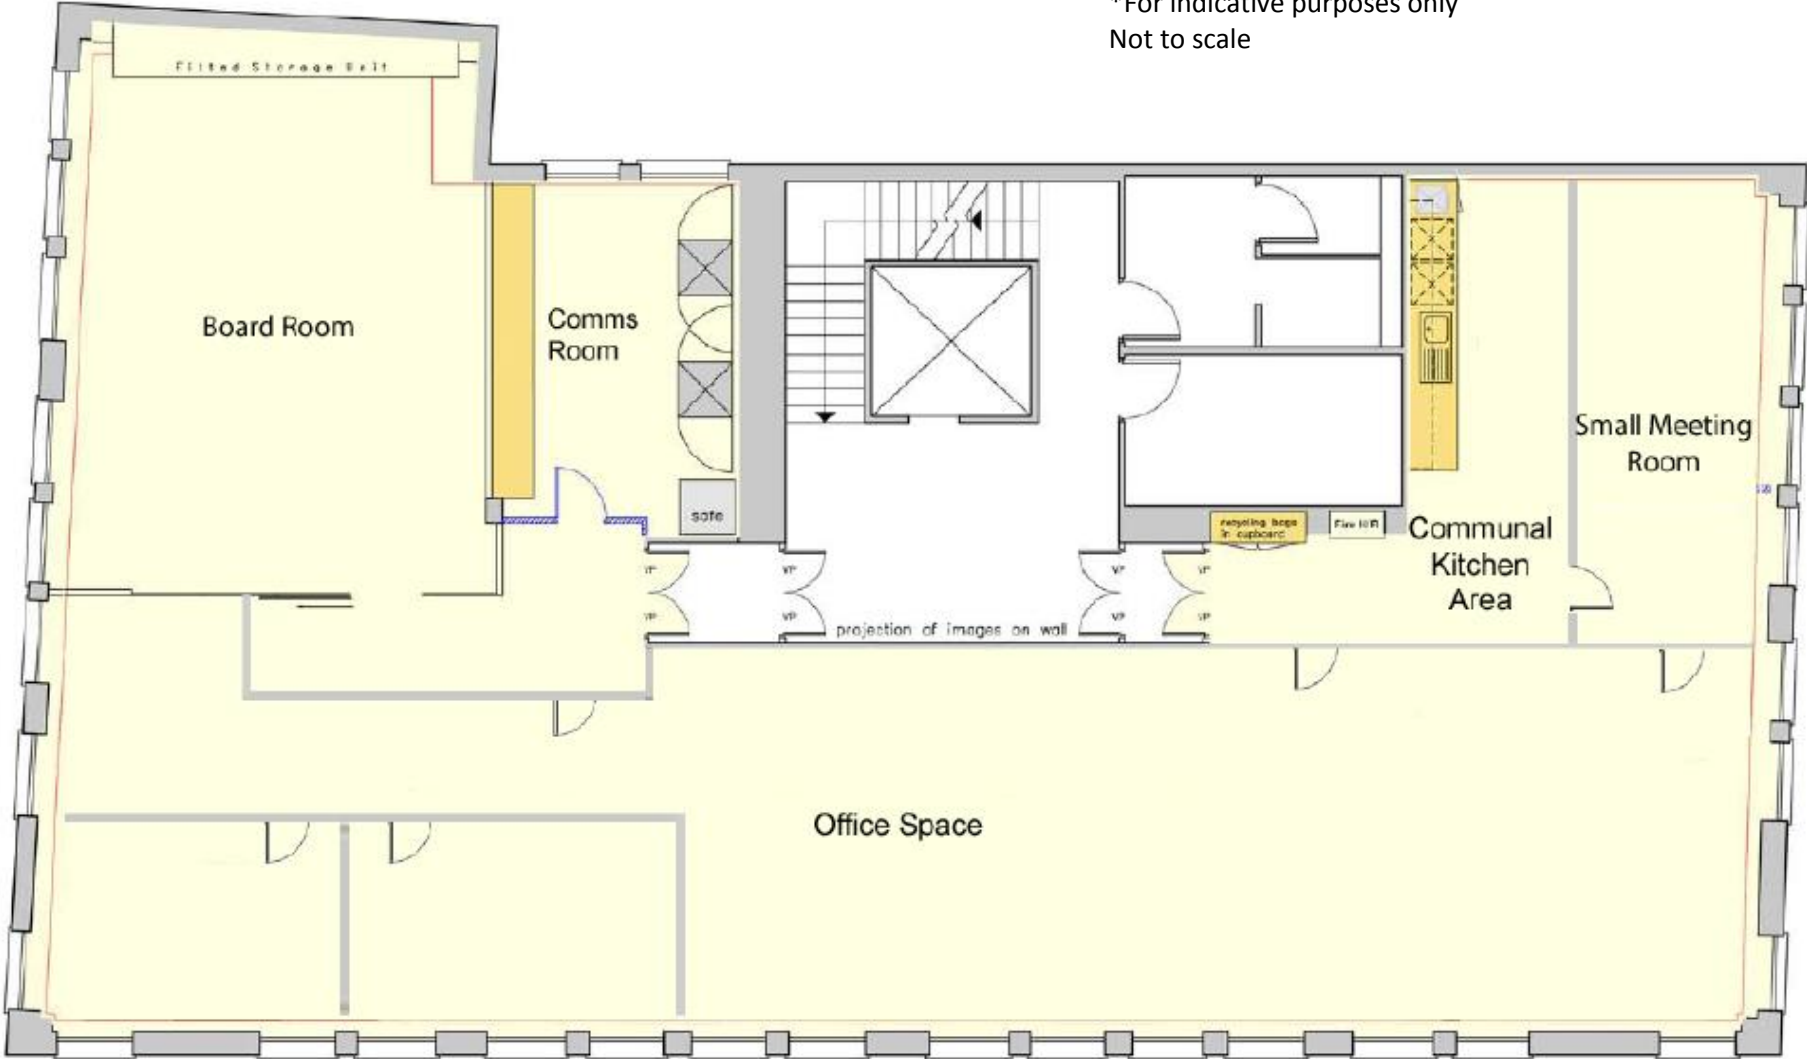

# Second Floor General Layout

Revisions 1. Client Request 21/11/04 Rev. Description Date By	Client <b>Image Source</b> 11 Great Pulteney Street London W1	Drawing Title <b>Second Floor Proposed          General Layout</b>
	Project <b>Image Source          Proposed Office Fit Out</b>	Project No. <b>7294</b> Date <b>16.11.04</b>
	Drawing No. <b>7294_2_GL</b>	Checked by CA Scale <b>1:50@A2</b> Rev. <b>A</b>