


Exeter Street

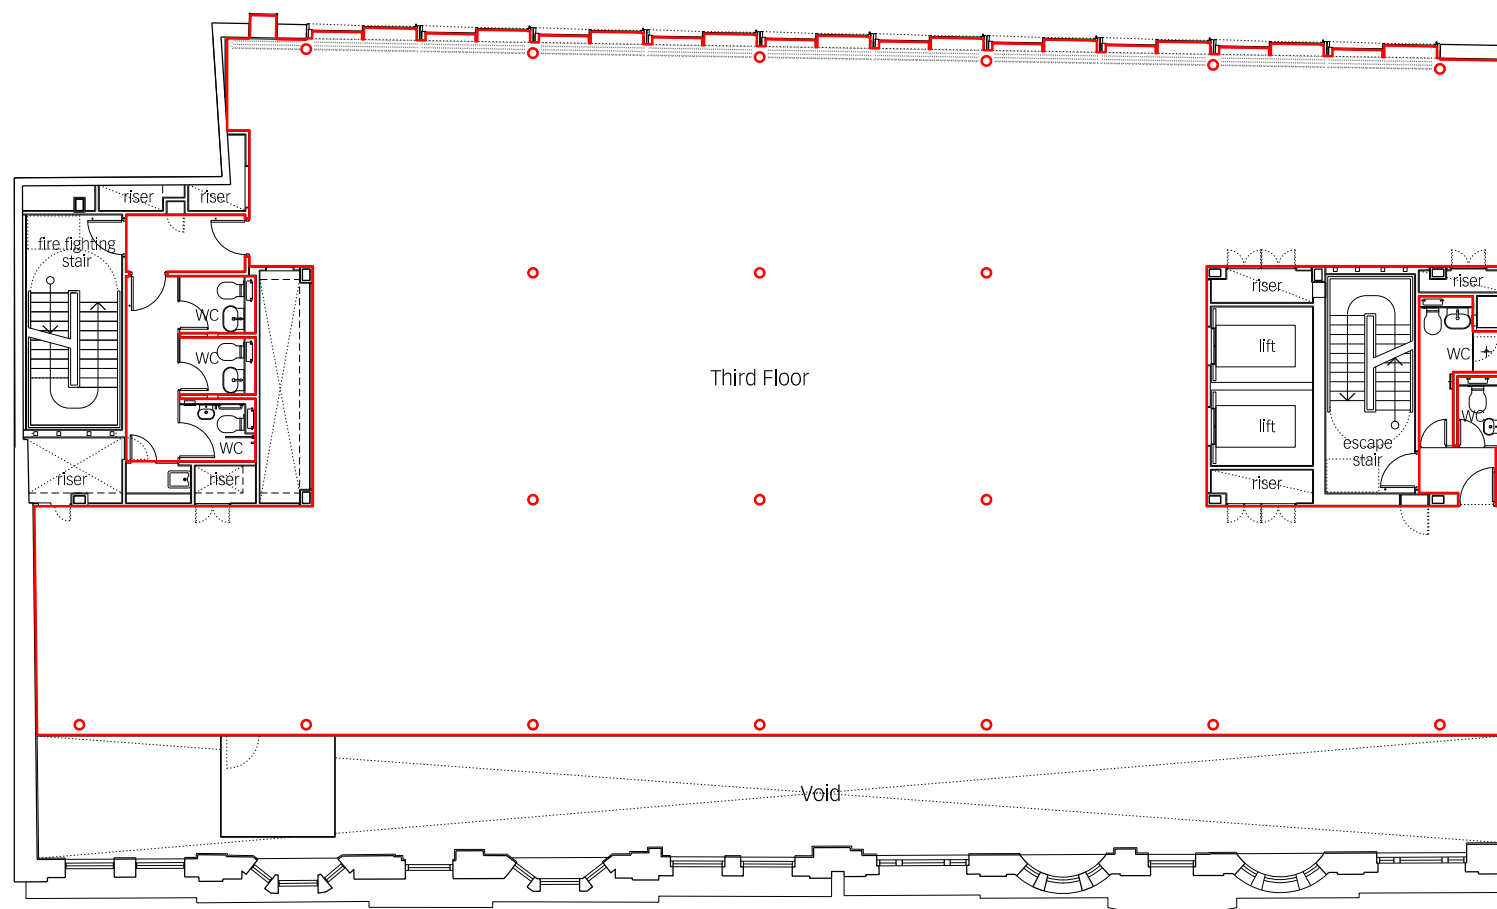


Southampton Street

notes

- Tenant Demise Boundary
- Tenant Demise Boundary

This drawing is the property of Lifschutz Davidson Sandilands Ltd. No disclosure or copy of it may be made without the written permission of Lifschutz Davidson Sandilands Ltd.
Frame: LDS A1-A3 V88 - 09.12

key plan

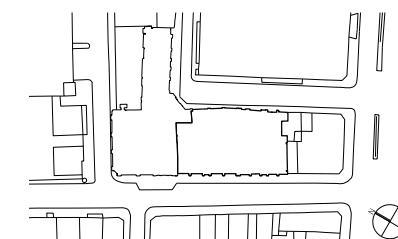

project

Davidson Building Refurbishment

client

Derwent London

architect

Lifschutz Davidson Sandilands

Island Studios
22 St. Peter's Square
London W6 9NW
United Kingdom
T +44 (0)20 8600 4800
mail@lds-uk.com


drawing title

level 03 demise plan

scale at A1	scale at A3	drawn	date
1:100	1:200	MP	03.14

job no.	drawing	rev.
0923	SK0217	A

Exeter Street

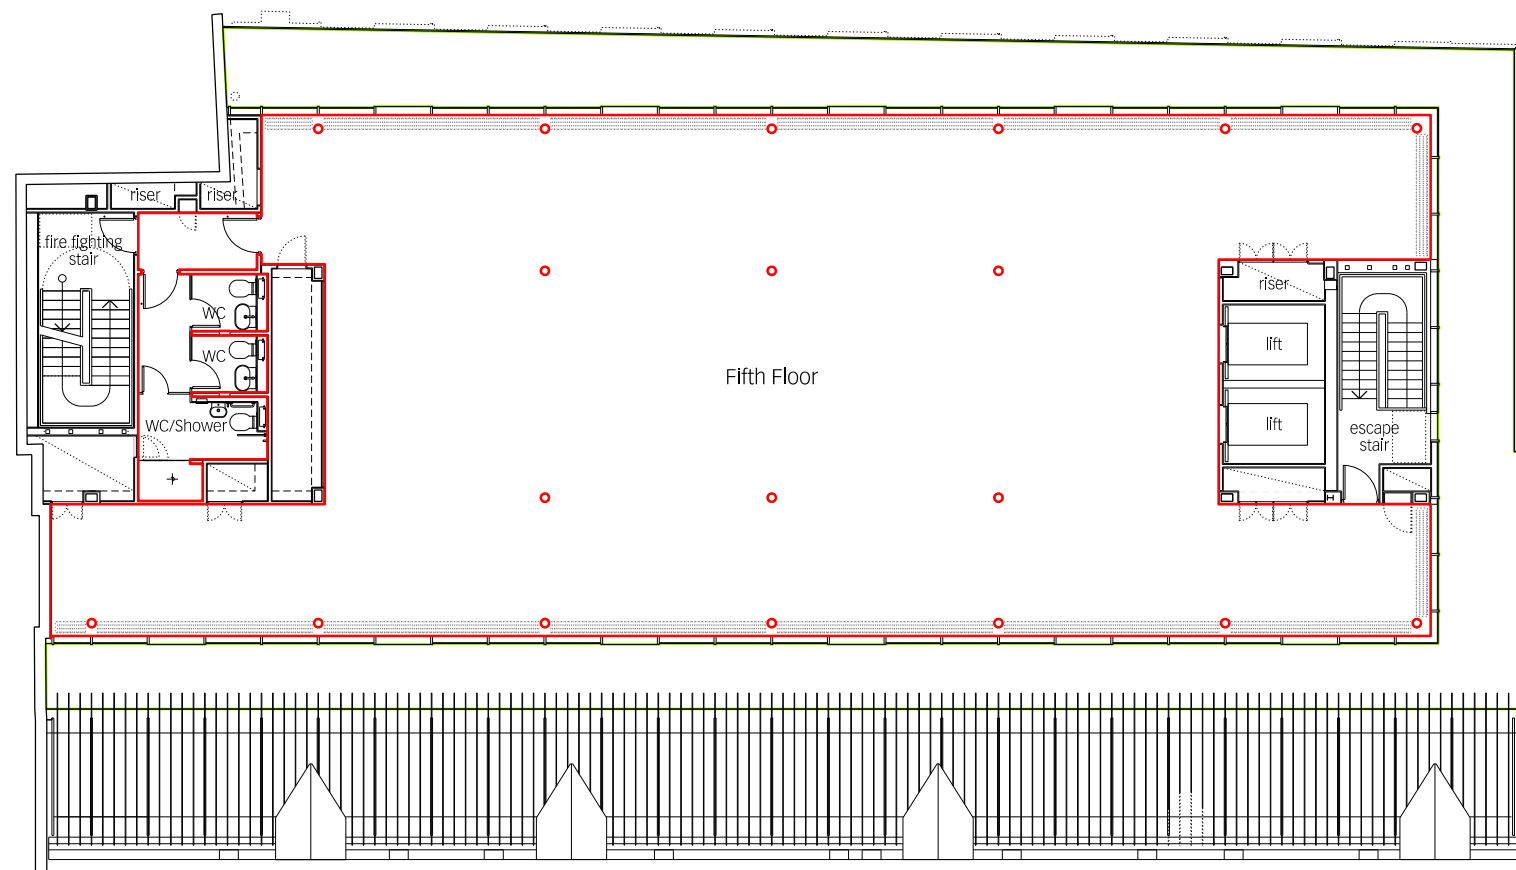


Southampton Street

notes

- Tenant Demise Boundary
- Tenant Right of Use

This drawing is the property of Lifschutz Davidson Sandilands Ltd. No disclosure or copy of it may be made without the written permission of Lifschutz Davidson Sandilands Ltd.
 Frame: LDS A1-A3 V88 - 09.12

key plan

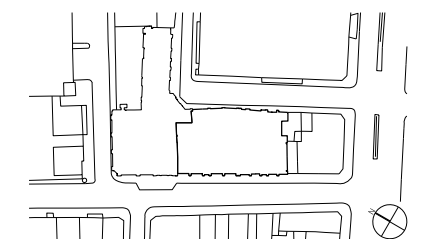

project
 Davidson Building Refurbishment


client
 Derwent London

architect
Lifschutz Davidson Sandilands
 Island Studios
 22 St. Peter's Square
 London W6 9NW
 United Kingdom
 T +44 (0)20 8600 4800
 mail@lds-uk.com

drawing title
 level 05 demise plan

scale at A1	scale at A3	drawn	date
1:100	1:200	MP	03.14

job no.	drawing	rev.
0923	SK0219	A

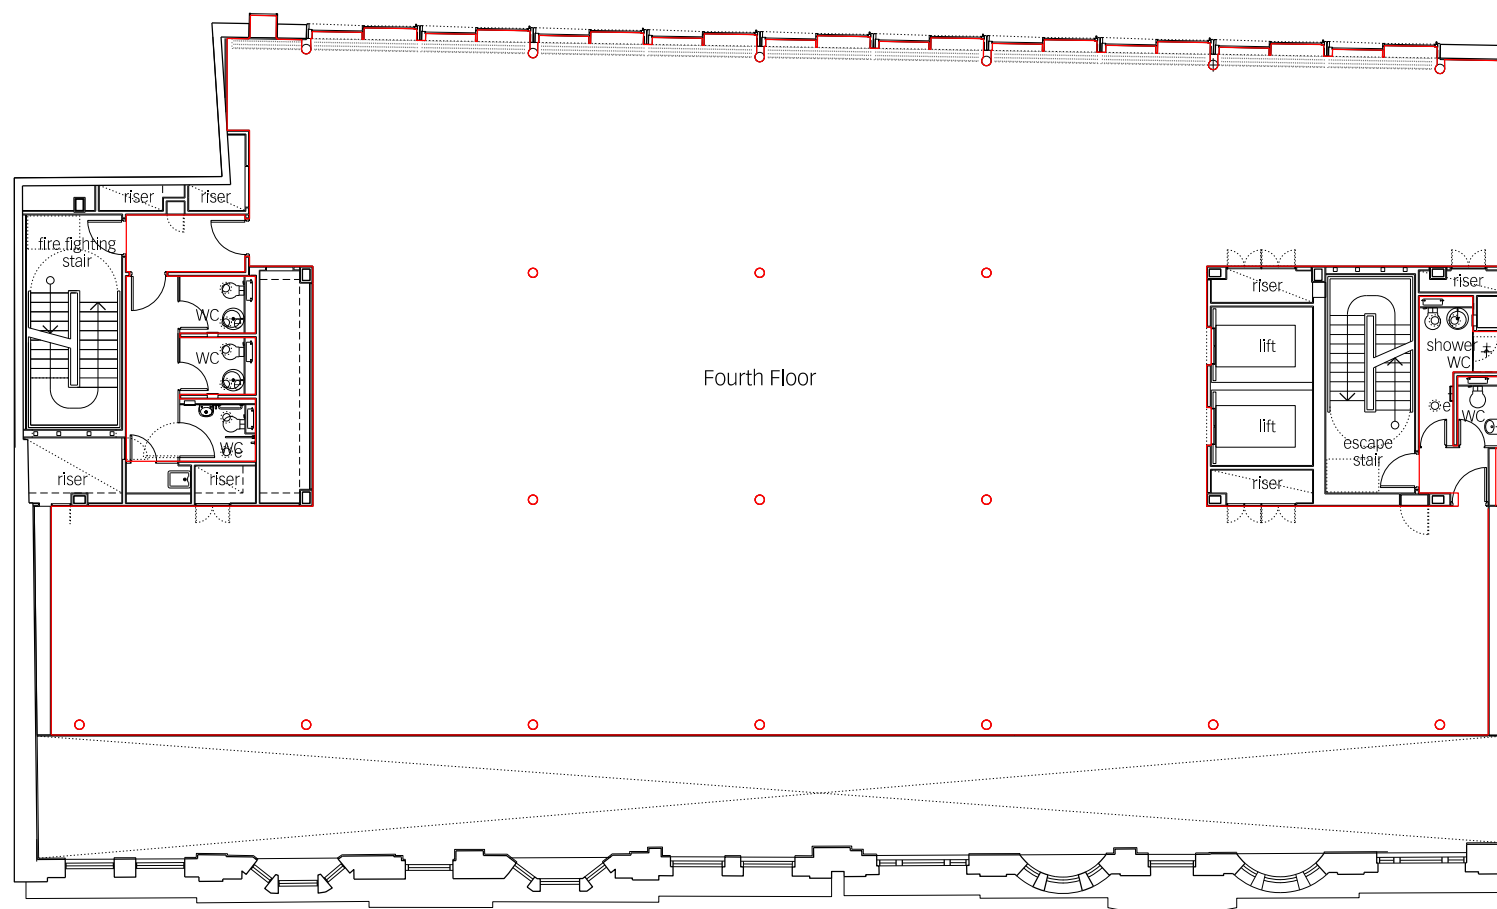


notes

□ Tenant Demise Boundary

This drawing is the property of Lifschutz Davidson Sandilands Ltd. No disclosure or copy of it may be made without the written permission of Lifschutz Davidson Sandilands Ltd.
Frame: LDS A1-A3 V88 - 09.12

key plan

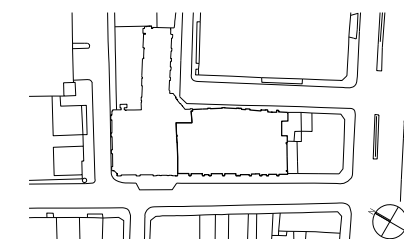

project
Davidson Building Refurbishment

client
Derwent London


architect
Lifschutz Davidson Sandilands
 Island Studios
 22 St. Peter's Square
 London W6 9NW
 United Kingdom
 T +44 (0)20 8600 4800
 mail@lds-uk.com

drawing title
level 04 demise plan

scale at A1	scale at A3	drawn	date
1:100	1:200	MP	03.14

job no.	drawing	rev.
0923	SK0218	A

Exeter Street

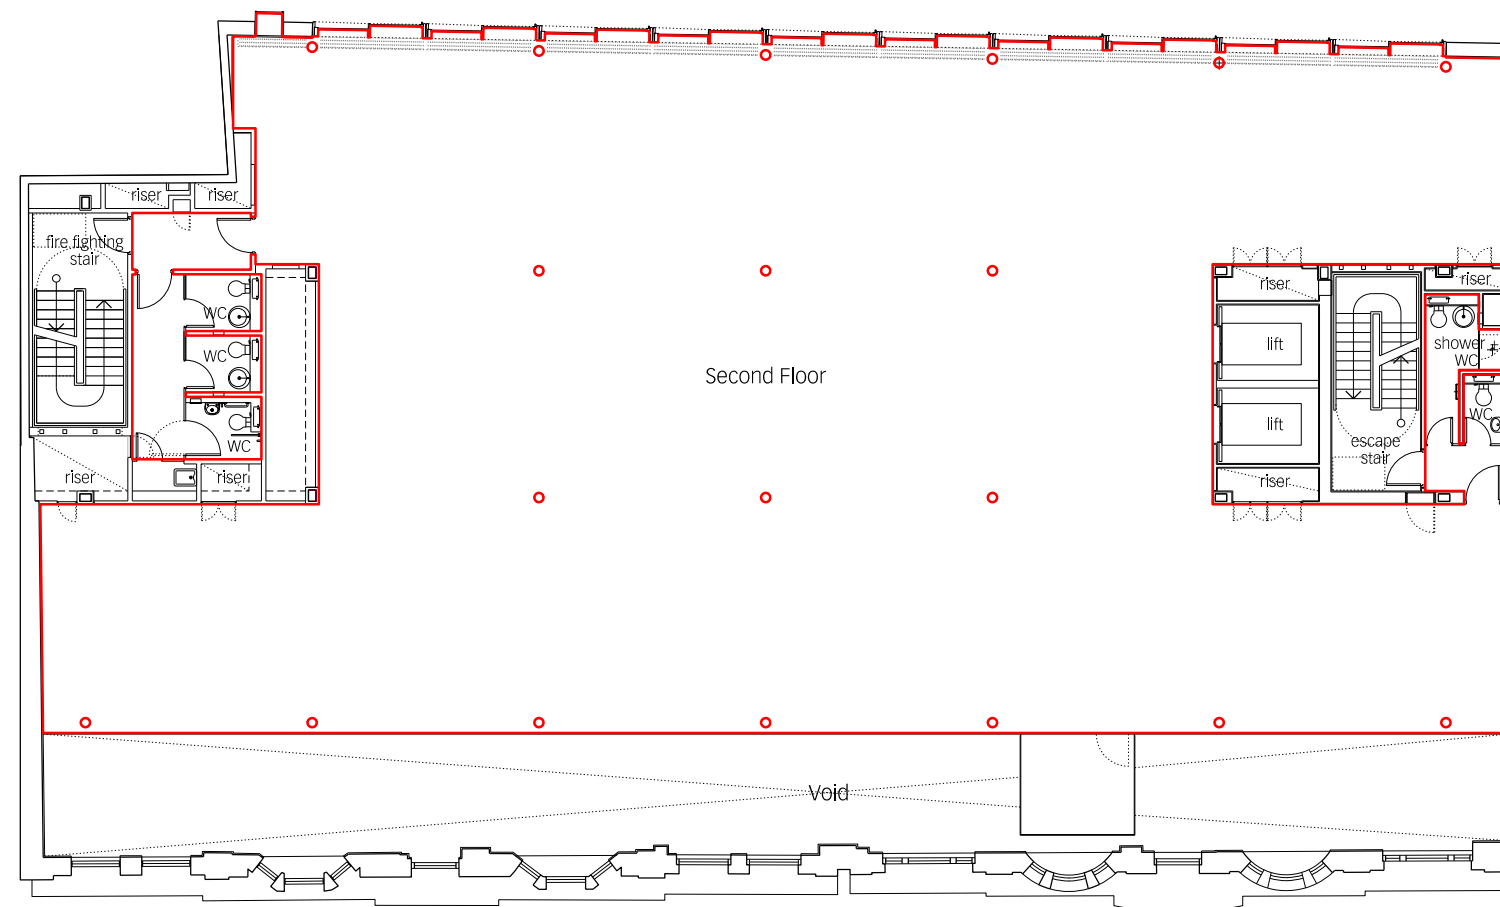


Southampton Street

notes

- Tenant Demise Boundary
- Tenant Right to Use

This drawing is the property of Lifschutz Davidson Sandilands Ltd. No disclosure or copy of it may be made without the written permission of Lifschutz Davidson Sandilands Ltd.
 Frame: LDS A1-A3 V81 - 09.12

key plan

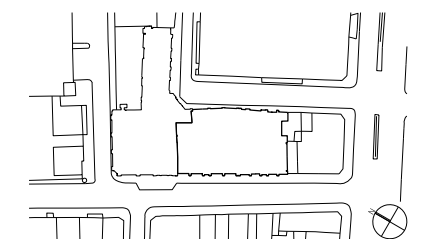

project
 Davidson Building Refurbishment

client
 Derwent London

architect
Lifschutz Davidson Sandilands
 Island Studios
 22 St. Peter's Square
 London W6 9NW
 United Kingdom
 T +44 (0)20 8600 4800
 mail@lds-uk.com

drawing title
 level 02 demise plan

scale at A1	scale at A3	drawn	date
1:100	1:200	MP	03.14

job no.	drawing	rev.
0923	SK0216	A