



LEVEL ONE



NET INTERNAL AREA

Office Floor

23,709 sq ft / 2,203 sq m

-  COMMERCIAL SPACE
-  CORE AREAS



Not to scale, for indicative purposes only.

LEVEL TWO



NET INTERNAL AREA
Office Floor
21,865 sq ft / 2,031 sq m

- COMMERCIAL SPACE
- CORE AREAS



Not to scale, for indicative purposes only.

LEVEL THREE




NET INTERNAL AREA

Office floor

18,718 sq ft / 1,739 sq m

- COMMERCIAL SPACE
- CORE AREAS

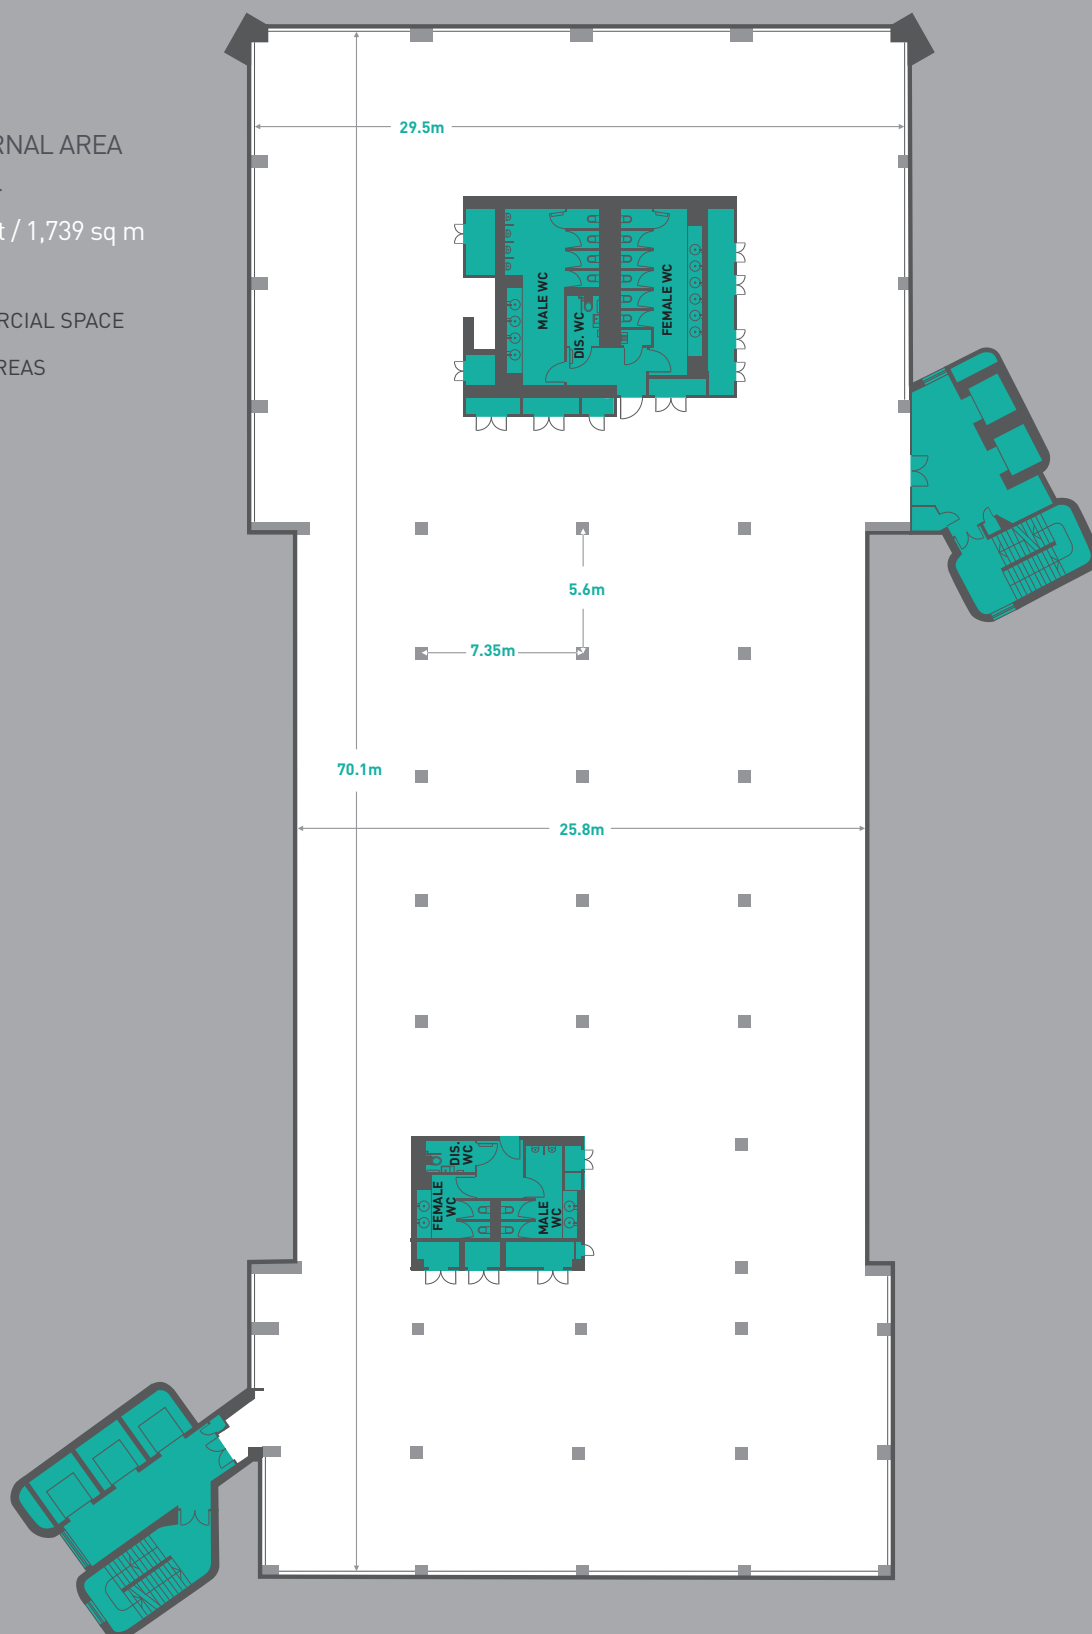

Not to scale, for indicative purposes only.

LEVEL FOUR




NET INTERNAL AREA

Office Floor

15,043 sq ft / 1,398 sq m

- COMMERCIAL SPACE
- CORE AREAS

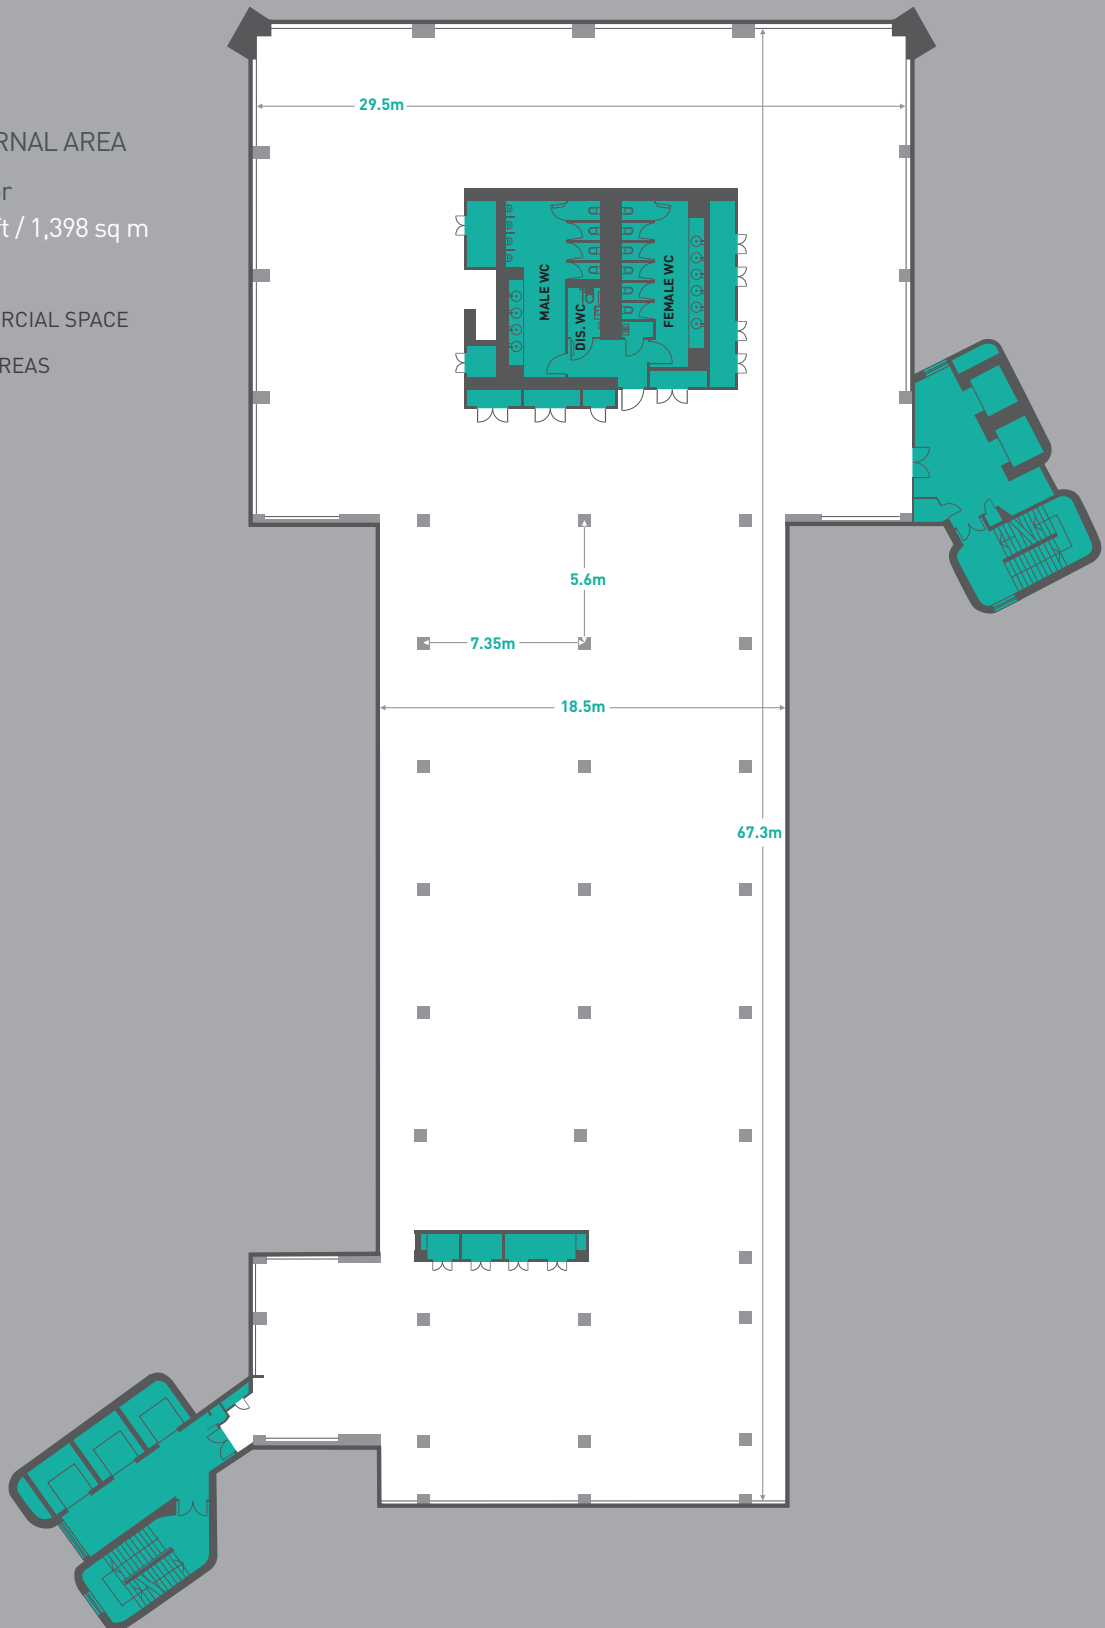

Not to scale, for indicative purposes only.



LEVEL FIVE




NET INTERNAL AREA

Office Floor

11,556 sq ft / 1,074 sq m

-  COMMERCIAL SPACE
-  CORE AREAS

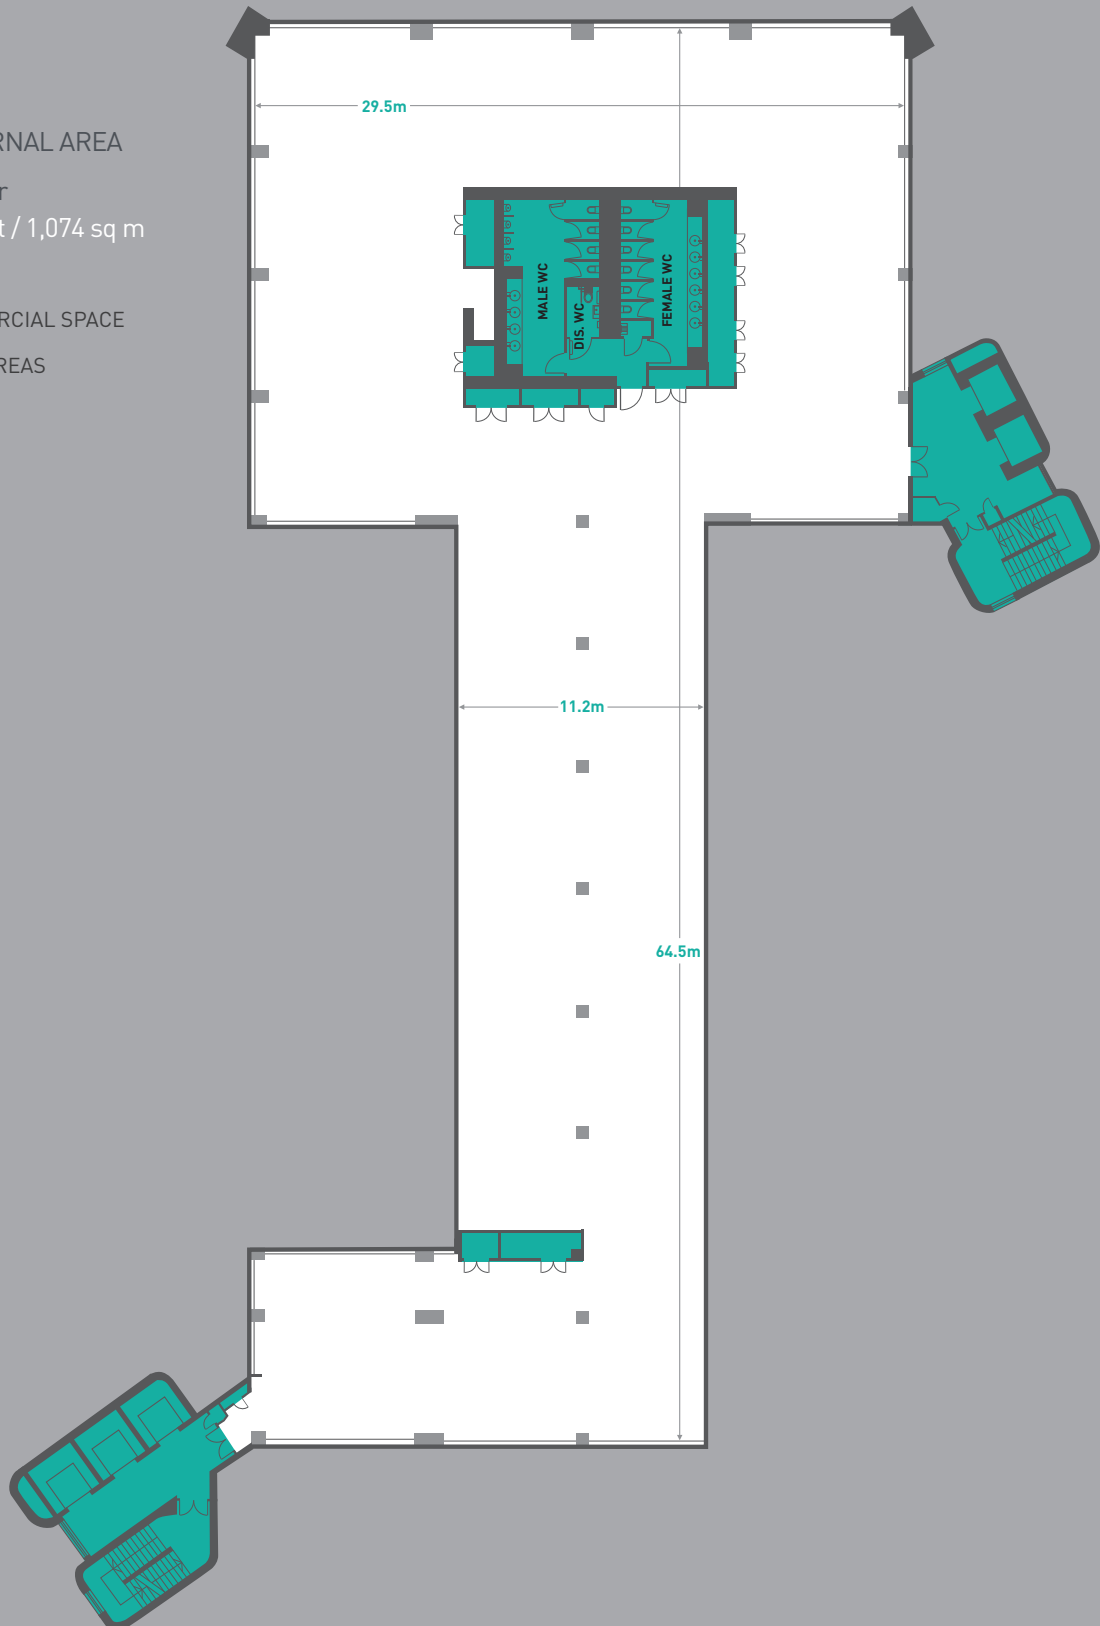

Not to scale, for indicative purposes only.