


LEGEND

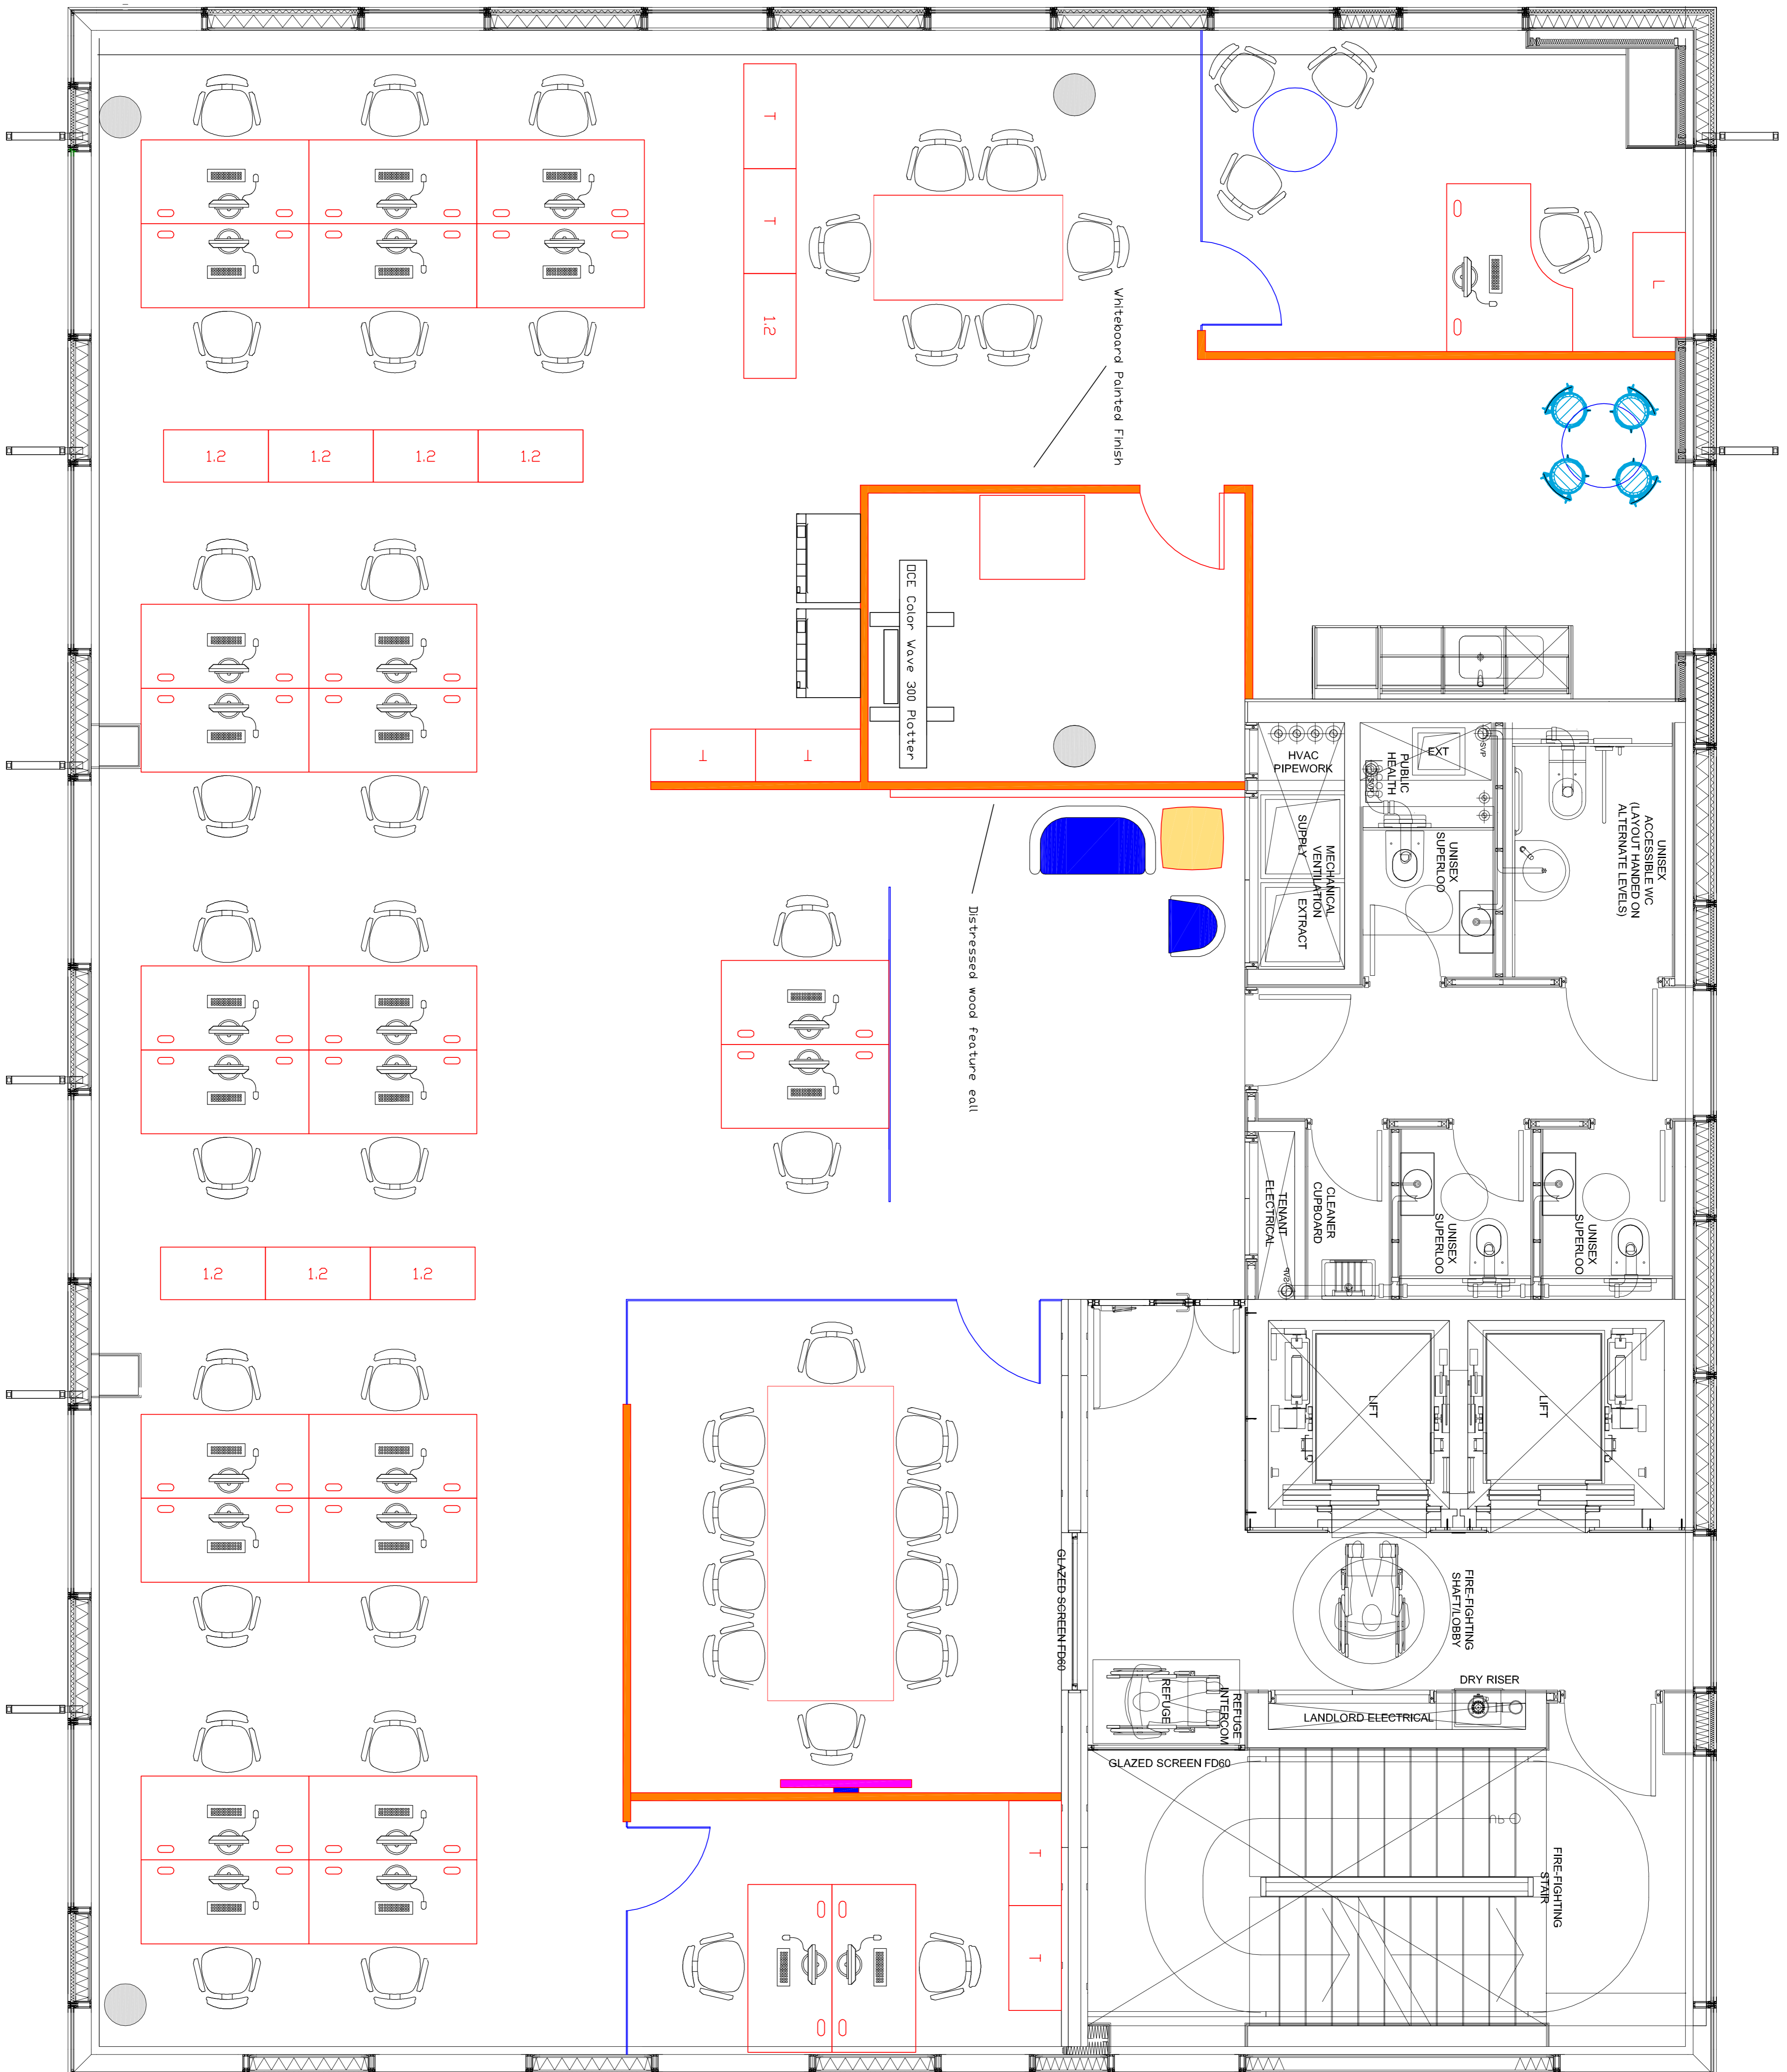

This drawing is the property of Spruce Limited. Copyright is reserved by them and the drawing is issued on the condition that it is not to be copied, wholly or in part, without their consent in writing. Any copy or reproduction of this drawing without their consent is prohibited. All dimensions to be checked on site before work starts on site or on detail drawings. Please read this drawing in conjunction with the specification.

SPRUCE LIMITED
 Commercial Refurbishment & Furniture Specialists
 15-17, Pound Lane, Epsom, Surrey,
 KT19 8RY, England
 Phone: 01372 748248 / Fax: 01372 748174
 E-Mail: info@spruce.co.uk / Web: www.spruce.co.uk

Client
 Elementa Consulting
 6th Floor
 One Valentine Place
 London SE1 9QH

CLIENT APPROVAL
 DRAWING NUMBER: 7994-05
 DRAWING DESCRIPTION: 6th Floor

SCALE
 JOB DESCRIPTION: Proposed Office Fit-Out
 DATE: 30.05.13
 BY: Stephen Povey
 PROJECT MANAGER

No	DATE	REVISION DETAILS	BY
1	30.05.13	SRP	Stephen Povey
2			
3			
No	DATE	REVISION DETAILS	BY
1	30.05.13	SRP	Stephen Povey
2			
3			
