

# Lease Plan

## 123 ALDRSGATE STREET

LONDON, EC1A 4JQ

### Third Floor

— Lease Demise

#### Notes:


Care should be taken when drawings are printed to avoid image distortion.

This drawing is issued for lease registration purposes only and further copies should be printed under the appropriate licence.

This lease plan is compiled from client supplied data.

#### Revisions:

- A - Original Issue (May 2009)
- B -
- C -
- D -
- E -

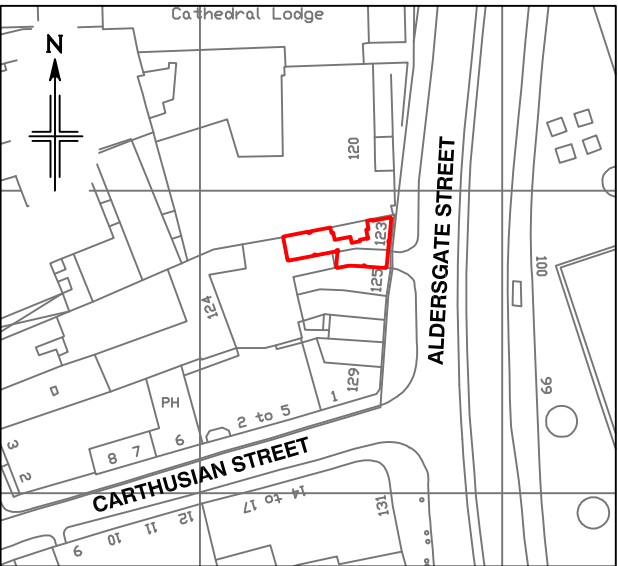

#### Location Plan

Scale 1:1250



This drawing contains Ordnance Survey data which has been reproduced with the permission of the Controller of Her Majesty's Stationery Office, Crown copyright 2003. Plowman Craven Licence Number 100020449

### Drawing Number 18000-01-LP3

Issue A May 2009  
Presentation Scale 1:100 @ A3

## Plowman Craven PCA

- T +44(0)1582 765566
- E info@plowmancraven.co.uk
- F +44(0)1582 765370
- W www.plowmancraven.co.uk

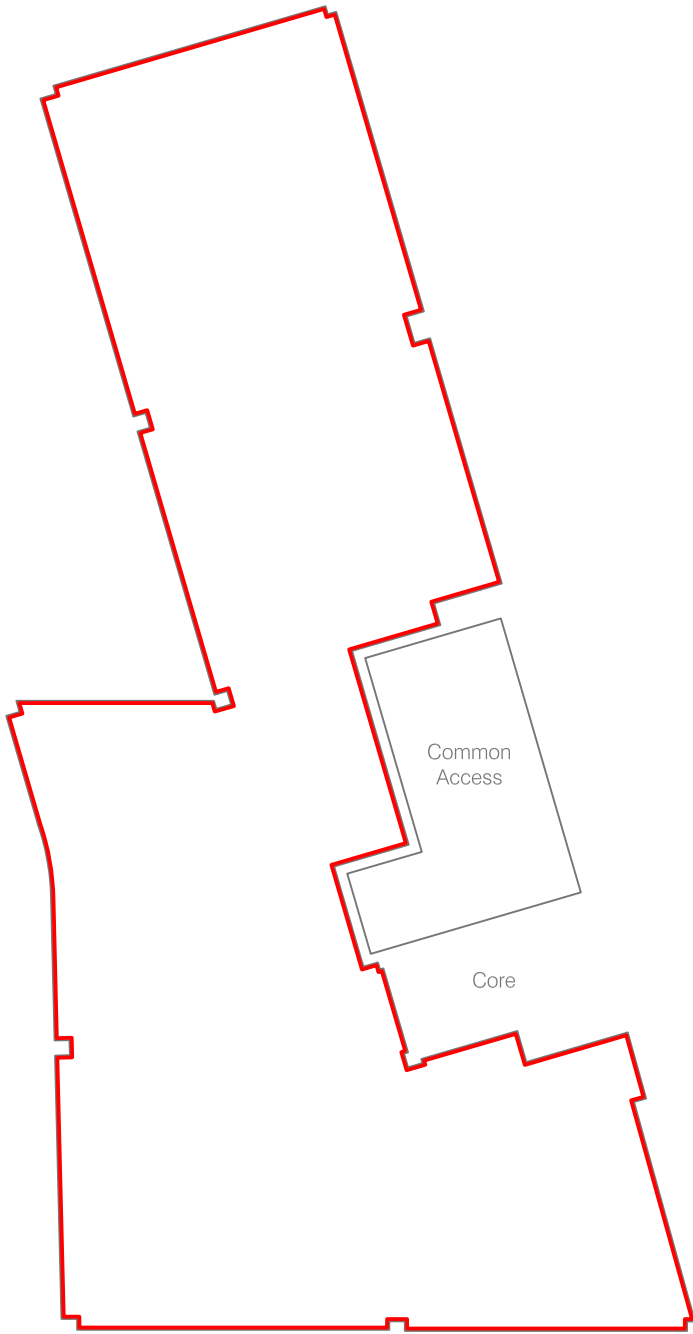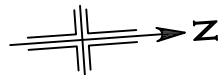

ALDRSGATE STREET

