

Furniture Layout

	Existing Structural Wall
	Existing Partition
	New Stud Partition
	Existing Window
	New Single Glazed Silicon Glass
	New Double Glazed Silicon Glass

	Solid Door
	Glass Door
	Single Radiator
	Double Radiator

Room Number:
00.01.01 Ground Floor - Office - Room 01

	AV screen
	New Furniture
	Existing Furniture

WORKSTATIONS HEADCOUNT	
DESCRIPTION	QUANTITY
02no. Two Person Office	04
05no. One Person Office	05
01no. Six Person IT Office	06
Open Plan	55
-	-
TOTAL	70

COMMUNAL FACILITIES	
DESCRIPTION	QUANTITY
Eight Person Meeting Room	02
Four Person Meeting Room	04
20 Person Boardroom	01
Tee Point / Breakout	02
Storage Room	03
Print Copy Area	02

Rev	Description	Date
-	Drawing Issued	14.10.2013
A	Client Amendment	15.10.2013
-	-	DD.MM.YYYY
-	-	DD.MM.YYYY



Rubicon Interiors Limited
Causeway House
Chiddingstone Causeway
Kent TN11 8JP
Tel: 01892 871330
www.rubiconinteriors.co.uk


This drawing is exclusive Copyright of Rubicon Interiors Ltd and may not be copied or handed to any third party without prior consent. All dimensions must be checked on site and not scaled from the drawing. All drawings and proposals are subject to approvals by statutory authorities.

Client:

Praxient Capital LLP
Site Address: Kent House
14-17 Market Place
London
W1W 8AJ

Drawing Title: Existing Layout	
Level: Second Floor	Scale: 1:50 @A1
Drawn by: AE	Date: 14.10.2013
Checked by: -	Revision: B

Drawing No:
830373_02_SK_01

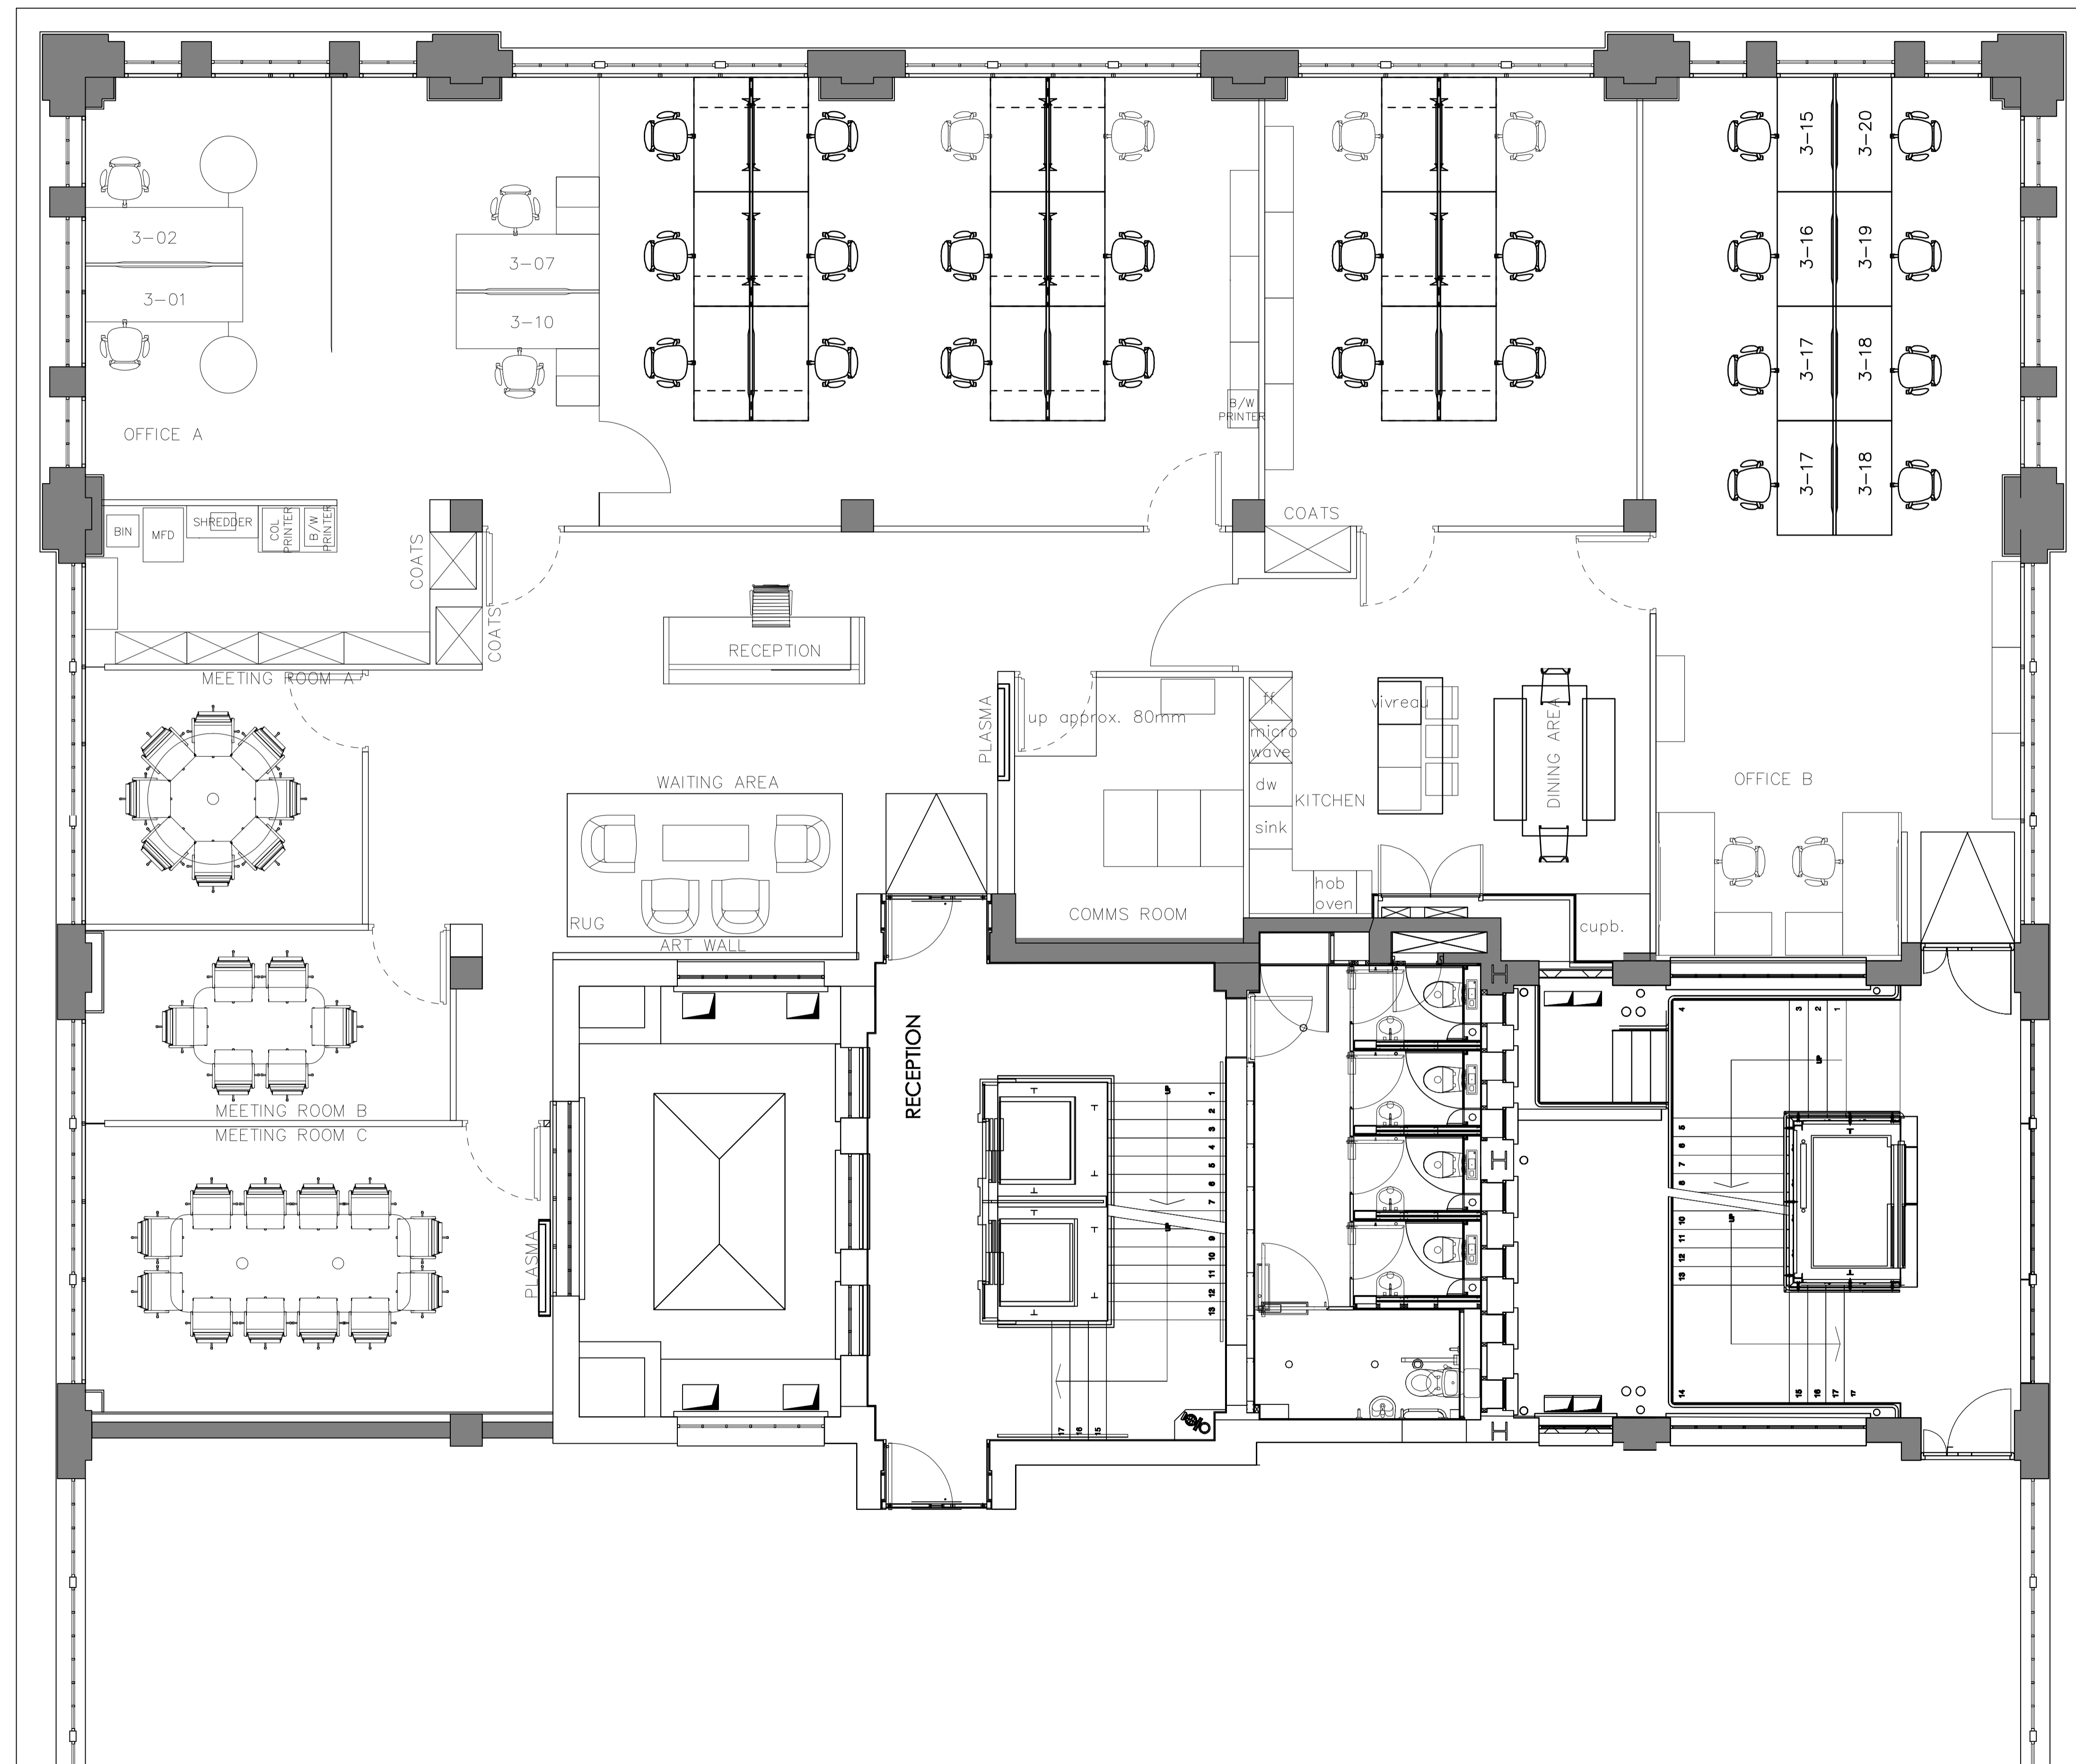

Great Titchfield Street

Market Place

DESIGN PROPOSAL

DESIGNER Signature: _____ Date: / /

PROJECT MANAGER Signature: _____ Date: / /